
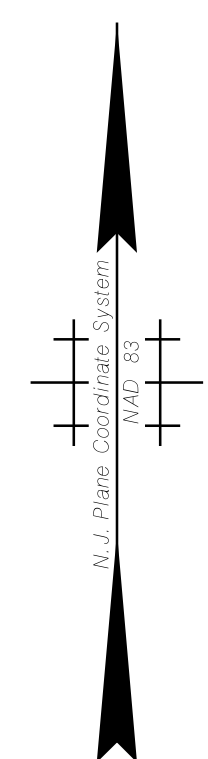


CAMDEN CITY


COUNTY OF CAMDEN

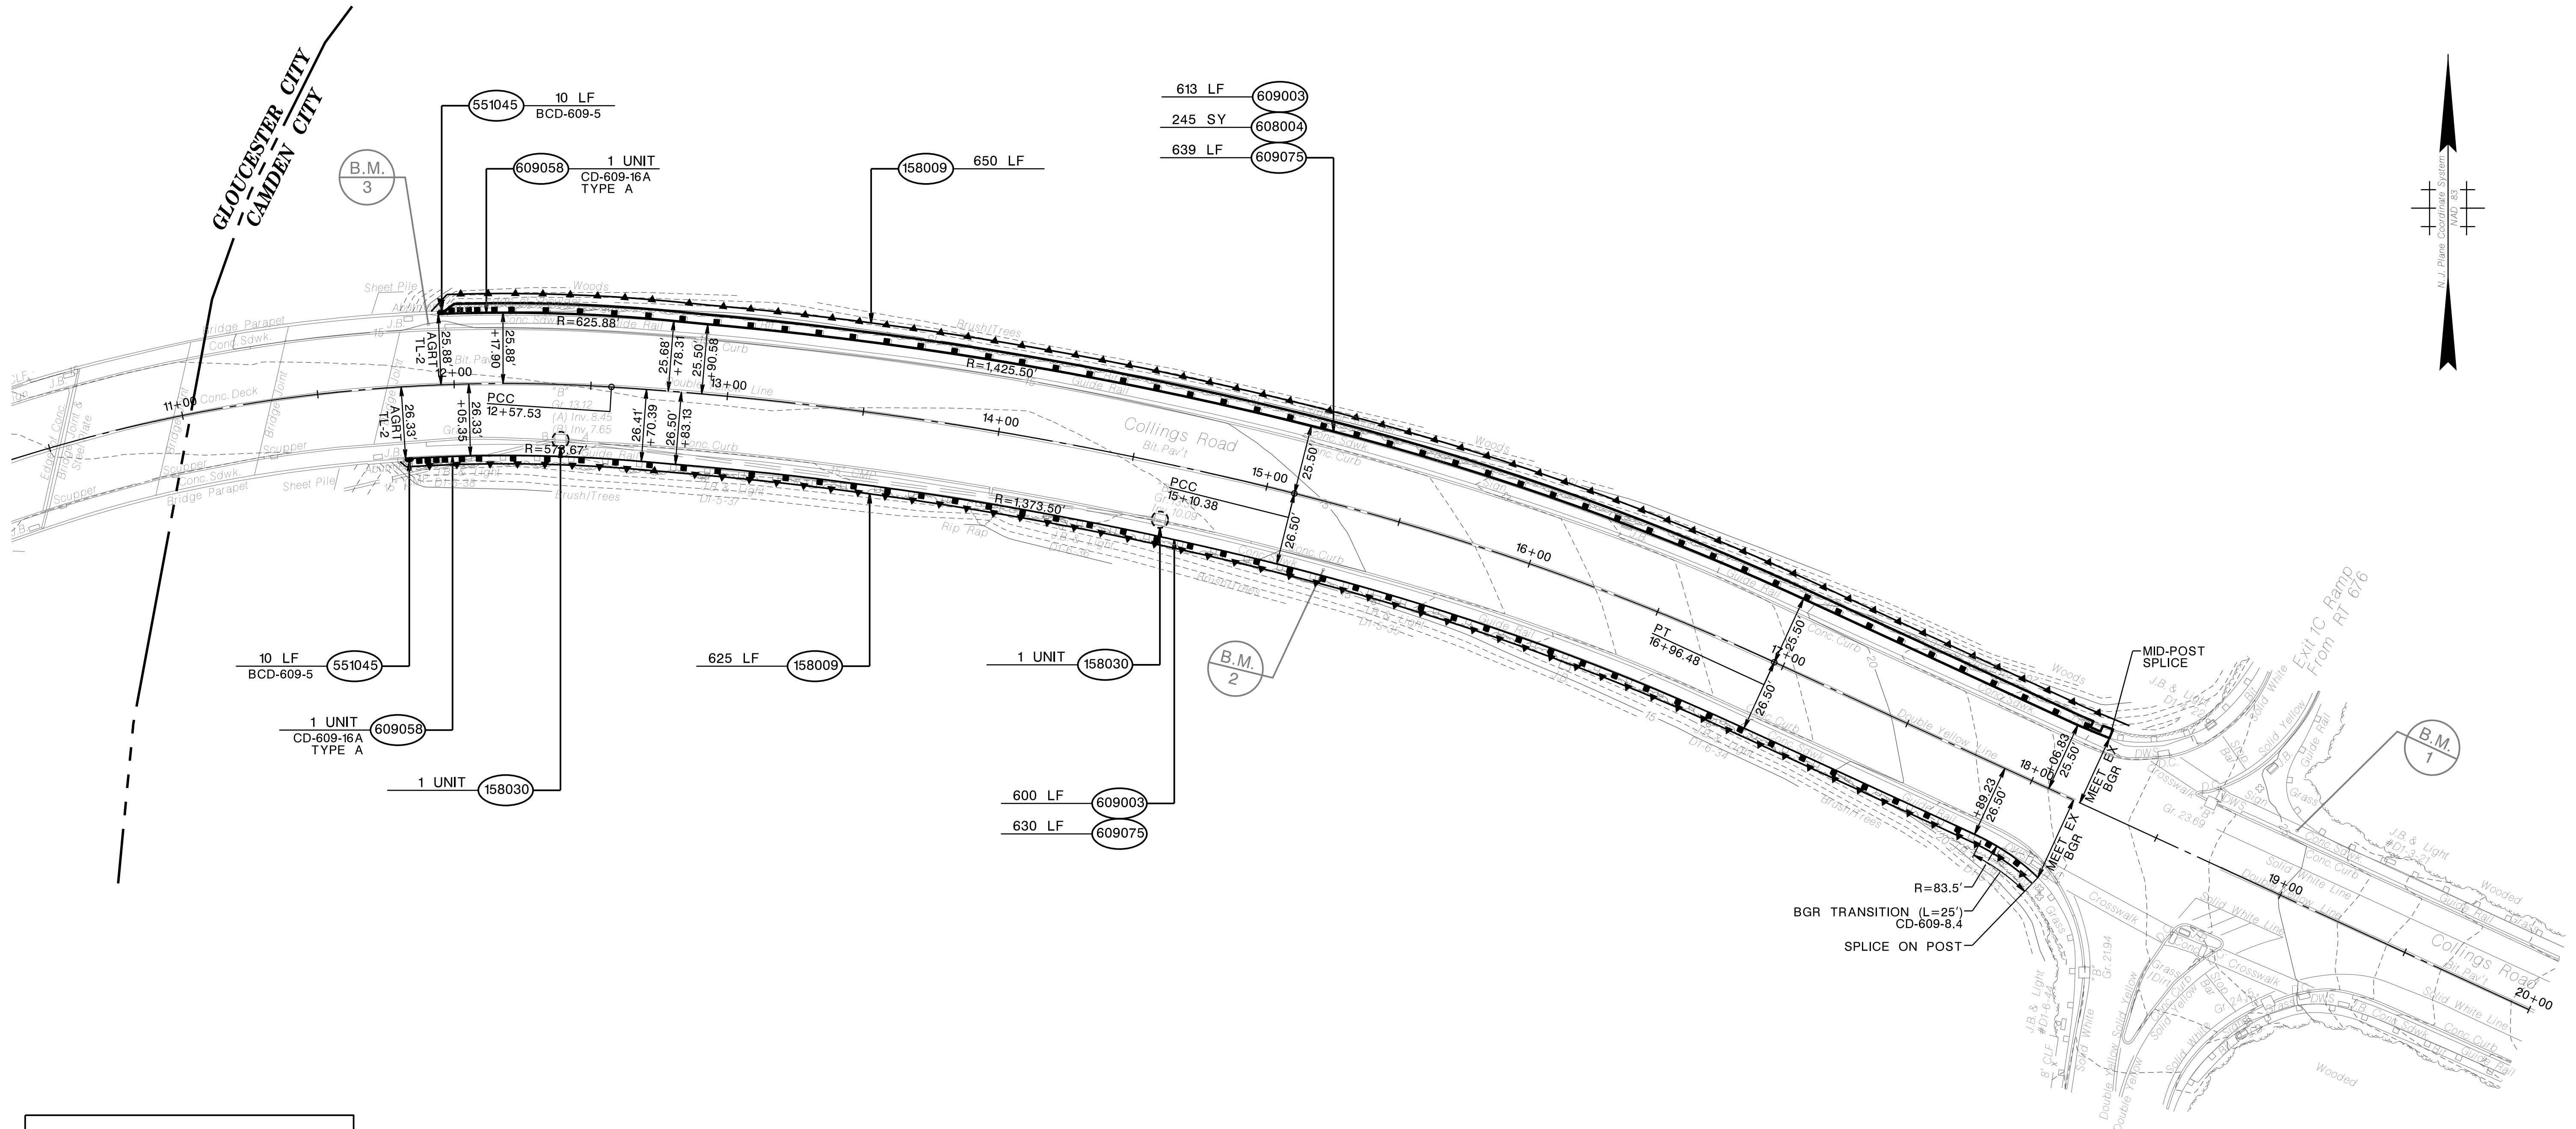


LEGEND

HEAVY DUTY SILT FENCE, ORANGE
 INLET FILTERS, TYPE 2

**LOCATIONS 1 & 2
COLLINGS AVE (CR 630)**

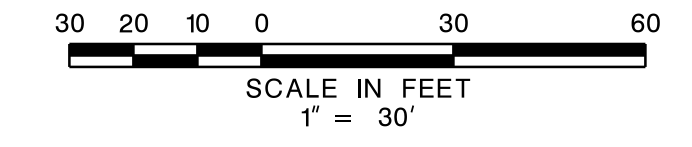

STD. ITEM NO.	TO BE CONSTRUCTED	CONTRACT QUANTITY
158009M	HEAVY DUTY SILT FENCE, ORANGE	1,275 LF
158030M	INLET FILTER, TYPE 2, 2' X 4'	2 UNIT
551045M	PARAPET MODIFICATIONS	20 LF
608004P	NONVEGETATIVE SURFACE, POROUS HOT MIX ASPHALT, 4" THICK	245 SY
609003M	BEAM GUIDE RAIL	1,213 LF
609058M	APPROACH GUIDE RAIL TRANSITION TL-2	2 UNIT
609075M	REMOVAL OF BEAM GUIDE RAIL	1,269 LF

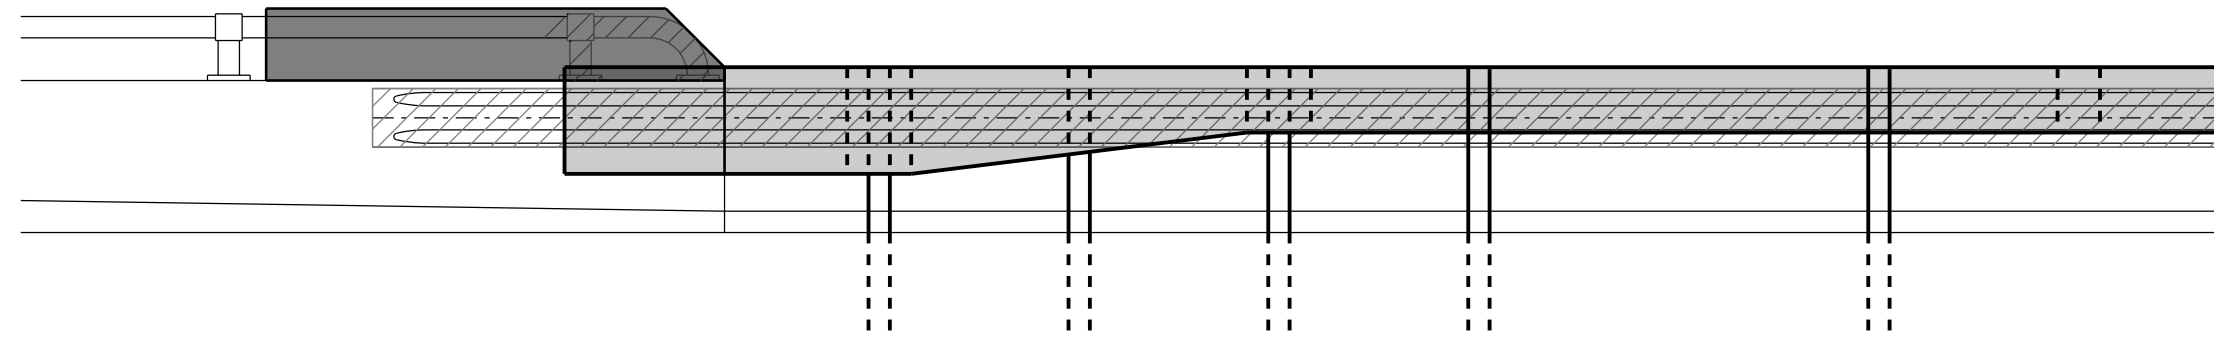

PRELIMINARY SKETCH (NTS):
PARAPET MODIFICATION

**PRELIMINARY
NOT FOR CONSTRUCTION**

CAMDEN COUNTY DEPT. OF PUBLIC WORKS

CONSTRUCTION PLANS

**ROADWAY SAFETY IMPROVEMENTS FY 2022
CONTRACT NO.**

URBAN ENGINEERS, INC.
 CERTIFICATE OF AUTHORIZATION NO. 24GA28033900
 STEVEN B. LOCKE
 NEW JERSEY PROFESSIONAL ENGINEER LICENSE NO. 45263